


**EXAMPLE SITE PLAN**  
Detailed construction plans  
are also required

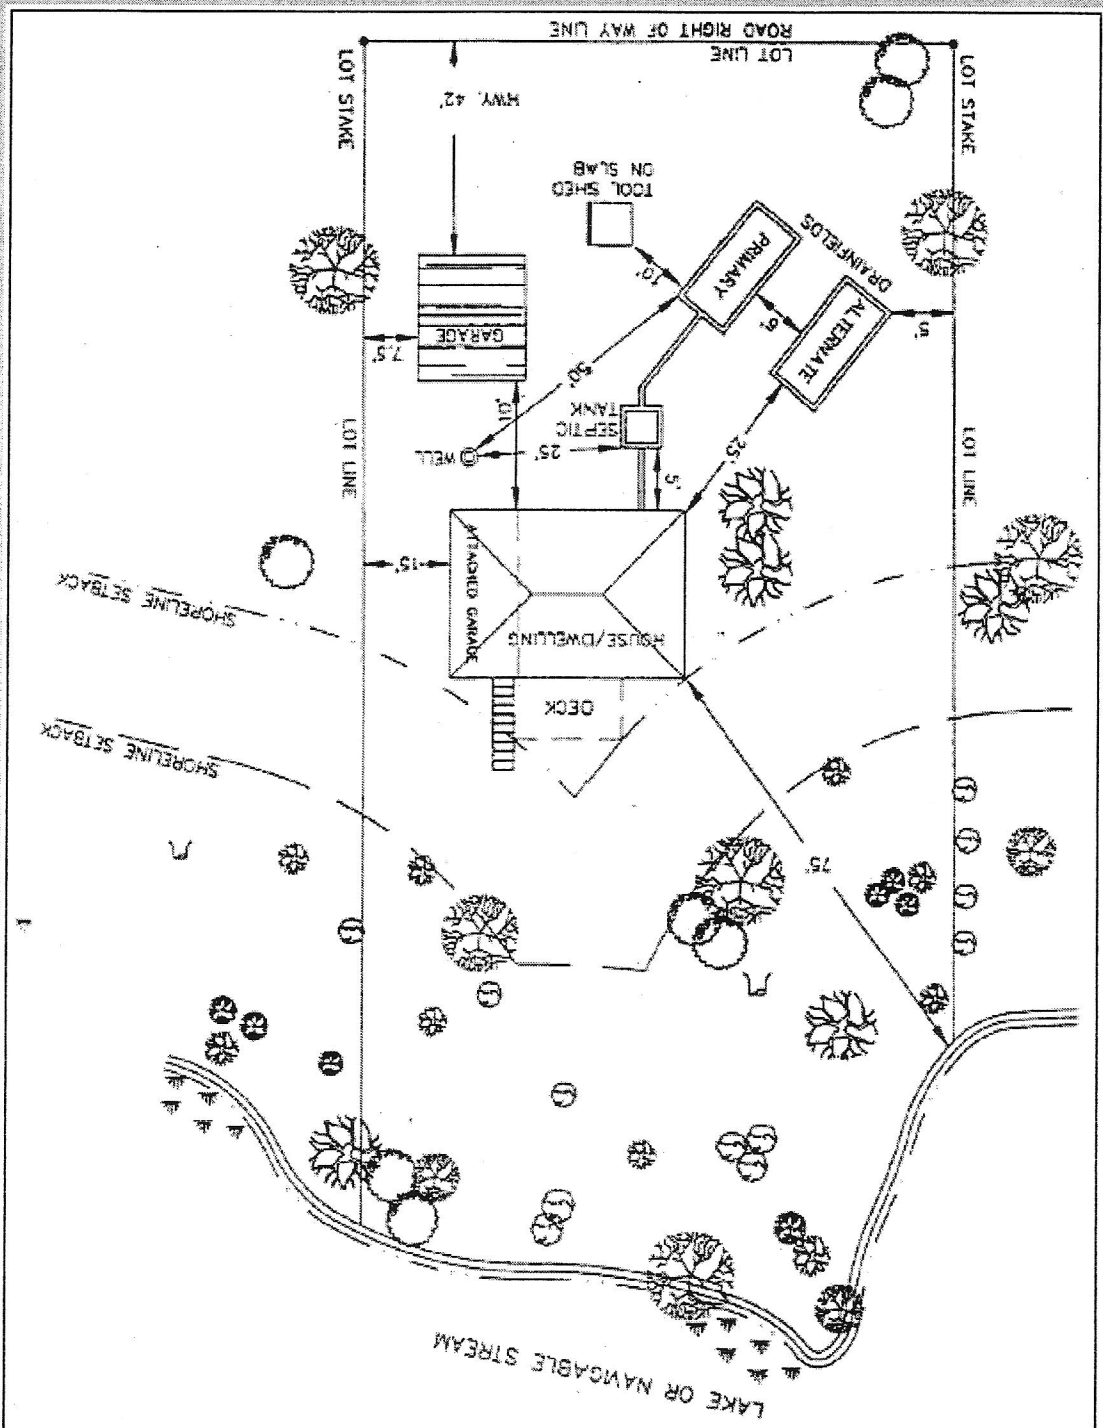

Example site plan provided by Langlade County, WI.